

REFERENCE NUMBER:

PG/PROC 480/26



**TITLE: REQUEST FOR QUOTATIONS FOR THE
SUPPLY, DELIVERY AND INSTALLATION OF
THREE (3) PRECAST CONCRETE SLABS AT GLAZIZ
GARDEN BIRGU**

Date Published:

26th June 2026

Site Visit:

N/A

N/A

Deadline for Submission of Offers:

6th July 2026

at 23:45 hrs CEST

Project Green

Avenue 77, Triq Negojju, Zone 3
Central Business District, Birkirkara CBD3010
<https://projectgreen.mt>

Section 1: Instructions to Economic Operators

- 1.1 Response to this RfQ is to be submitted by email on the following email address:
Procurement.pg@projectgreen.mt
- 1.2 All submissions will be dealt with in strictest confidence.
- 1.3 Participation Fee is Free.

Note: The Contracting Authority shall reserve the right to accept or reject offers exceeding €5,000 exclusive of VAT.

Section 2: General Information

2.1 Purpose

- 2.1.1 The purpose of this RfQ is for the **supply, delivery and installation of three(3) precast concrete slabs at Glaziz Garden, Birgu.**

2.2 Scope and Terms & Conditions

- 2.2.1 The Glaziz slabs are to be placed as indicated by Project Green officials and in accordance with the technical specifications forming part of this RFQ. Further contact details will be provided after the award of the contract.
- 2.2.2 The Contractor shall be subject to a penalty for delay of €50 per day inclusive of Saturdays, Sundays and Public Holidays for any delays over the period of performance stated above. The Contracting Authority reserves the right to terminate the contract without notice when the penalties reach a value amounting to 30% of the contract price.

2.3 Specifications

2.3.1	The Technical specifications for this RFQ is as follows:
	<u>Plant Type: Glaziz Garden Concrete Slabs</u> Plain concrete mixed design C25/30 Plain concrete mixed design C25/30 slab up to 175mm thick, rms = <u>Quantity 7.2 cu.m</u> Waterproof additive Sika WT200 or equivalent C30/37= <u>Quantity 7.2 cu.m</u> Waterproof additive Plastocrete N or equivalent C30/37 = <u>Quantity 7.2 cu.m</u> A503 mesh inclusive of hooks (2 hooks per slab) = <u>Quantity 9.6 sq.m</u> Delivery and laying on site of precast slab in Gnien il-Glaziz, Birgu = <u>Quantity 3</u>

2.3.2	

2.3.3 **Compliance:**

The equipment needs to be compliant with all the safety and environmental regulations. Operator appointed by the lessor shall be trained and qualified to use the equipment. Apart from complying to relevant safety standards and to safety grades, any plant supplied and delivered shall include an inspection certificate.

2.4 **Execution Period**

- 2.4.1 The time-limit for the execution of the contract shall be **of 1 year from** the date of the Purchase Order.

Section 3 Financial Offer

3.1 **Financial Offer**

- 3.1 The Economic Operator shall fill-in and submit their offer by filling the Form marked as [‘Financial Bid Form’](#). The Contracting Authority reserves the right to disqualify bidders who fail to submit or provide all the requested information requested in the [‘Financial Bid Form’](#).

Economic Operators must quote all components of the price inclusive of taxes/charges, customs and import duties and any discounts BUT excluding VAT. VAT shall be paid in accordance with the current VAT regulations.

3.2 **Criteria for Award**

- 3.2.1 The sole award criterion will be the price. The contract will be awarded to the bidder submitting the cheapest priced offer satisfying the requested administrative and technical criteria.

The Contracting Authority reserves the right to accept or reject financial offers exceeding the estimated procurement value based on the current market rates.

The Contracting Authority reserves the right to disqualify offers received late even though they might be technically and financially compliant (please refer to the cover page of this RfQ for the respective deadlines).

Furthermore, the Contracting Authority reserves the right to refuse or cancel this RfQ, in part or in full, at its discretion without any obligation.

3.3 **Clarification meeting / Site-visit**

- 3.3.1 No Clarification meeting/site visit will be held.

**** END OF DOCUMENT****



30th June 2026

PG/PROC 480/26 - REQUEST FOR QUOTATIONS FOR THE SUPPLY, DELIVERY AND INSTALLATION OF THREE (3) PRECAST CONCRETE SLABS AT GLAZIZ GARDEN BIRGU

Clarification Note No.1

To all prospective bidders

Reference is made to the above-captioned Request for Quotations for which the deadline for submission of offers is 6th July 2026 at 23:45.



Please find the below clarifications, which are construed to form an integral part of the Procurement Document.

Question 1: Can you please clarify the exact measurements for the precast slabs?

Answer 1: *Bidders are kindly requested to refer to the drawing attached to this Clarification.*

All other RFQ documents, conditions and requirements, which are not superseded by this clarification remain in place.

Procurement Unit

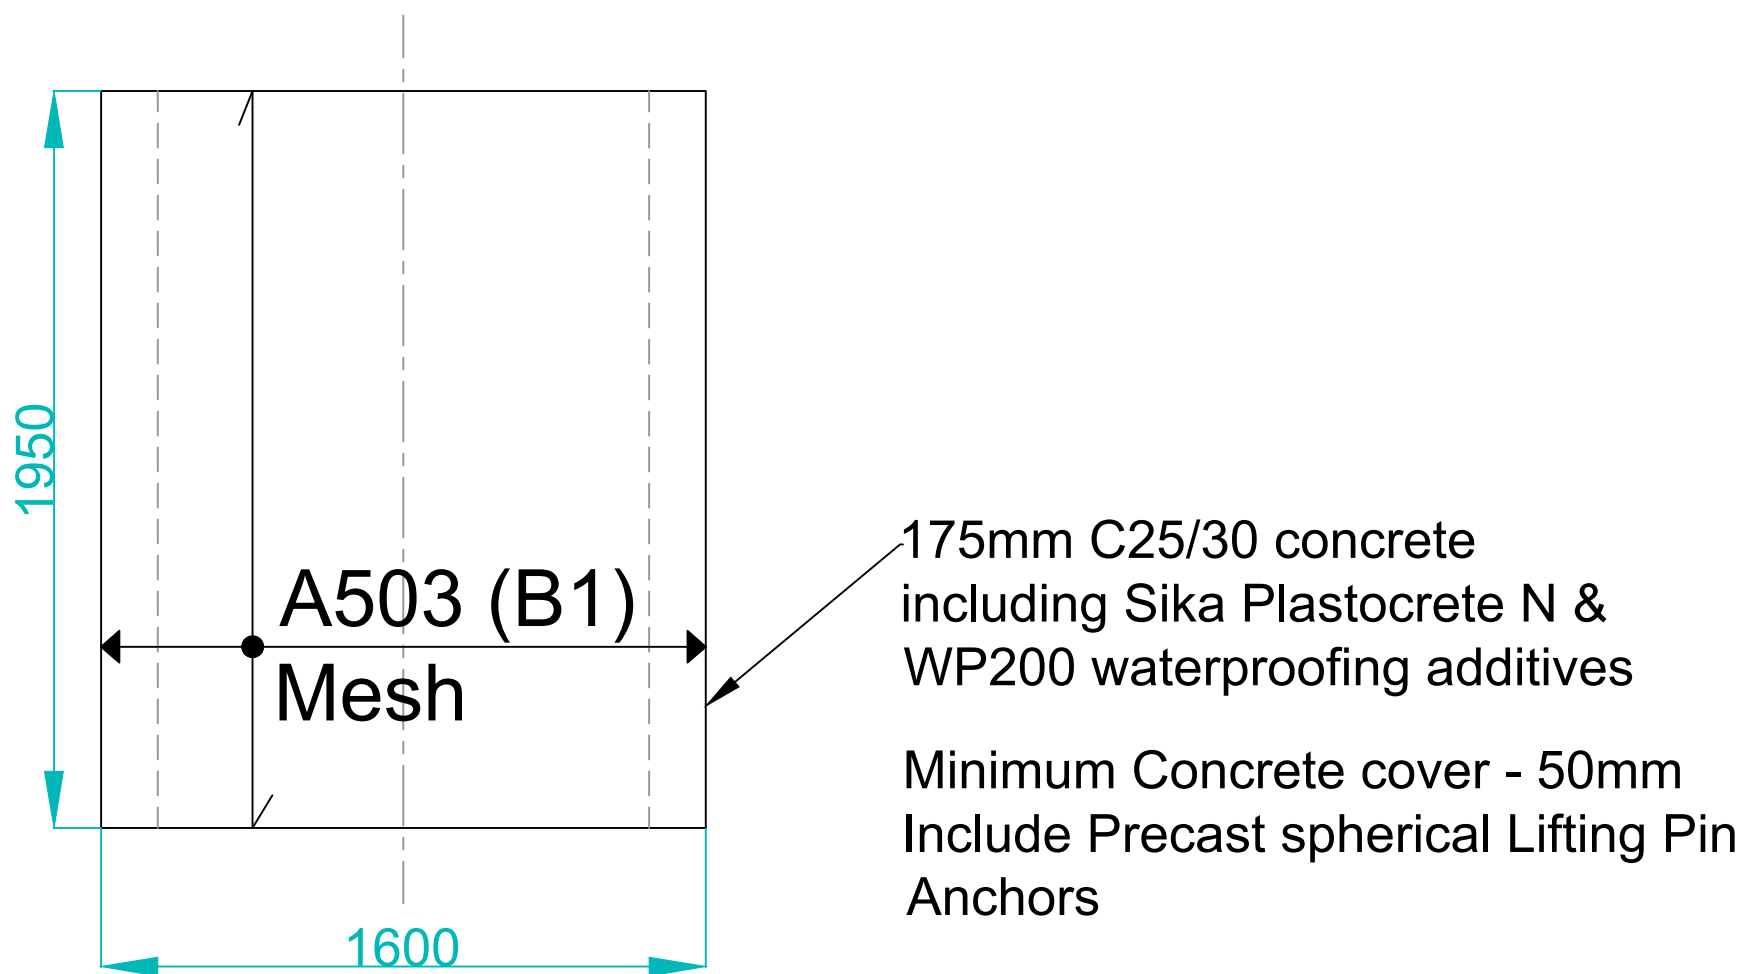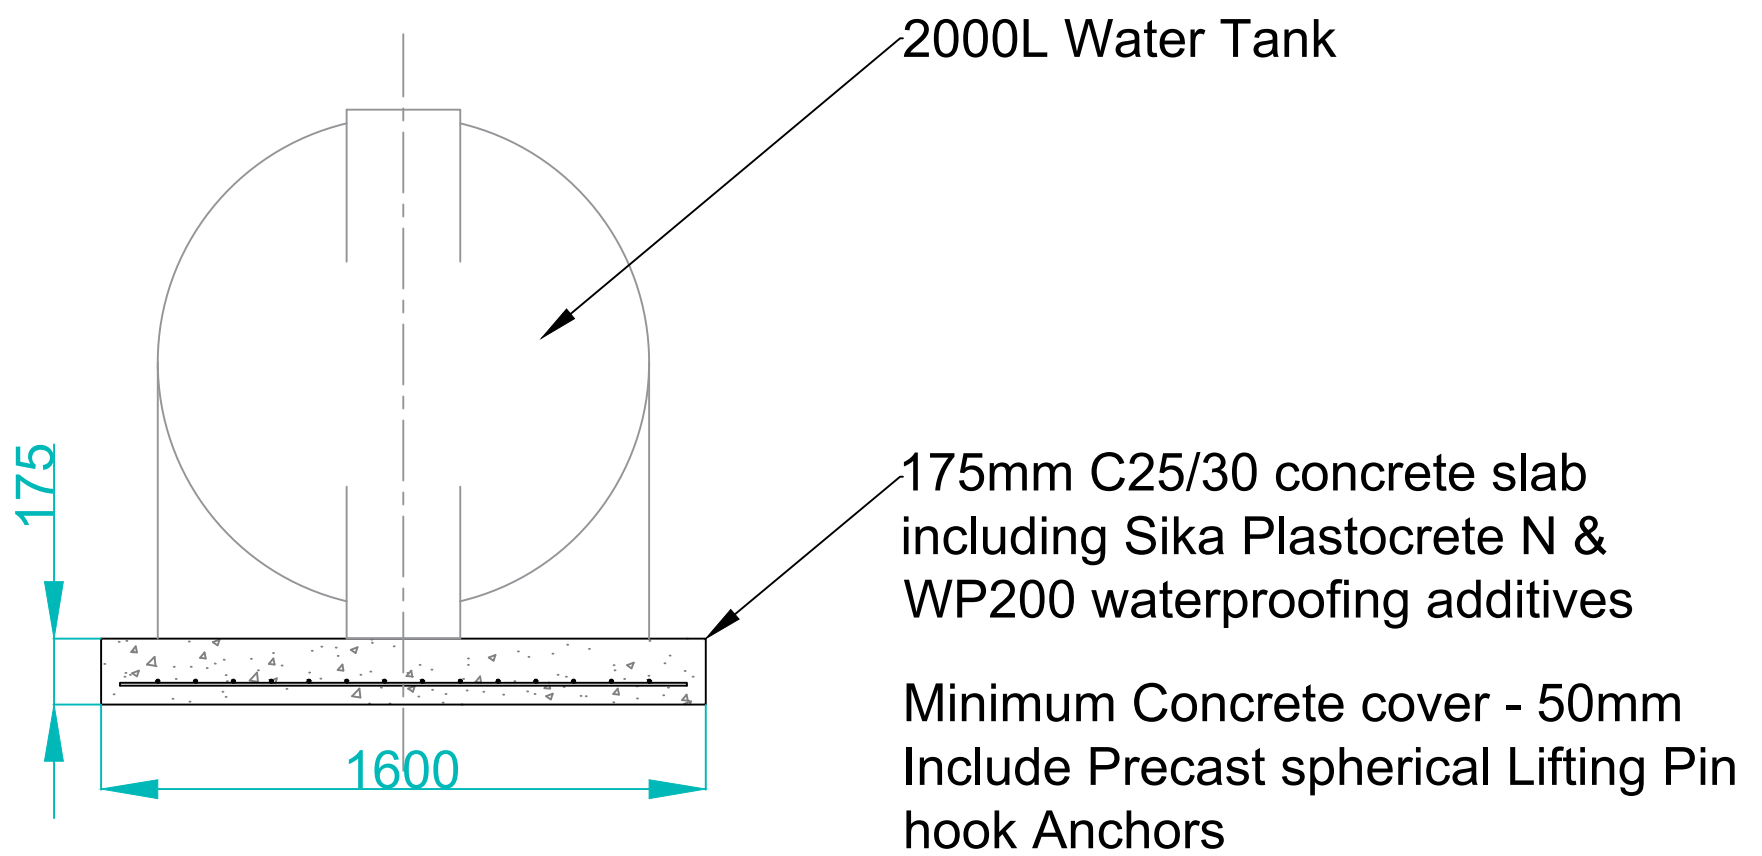

Scale 1:20
on an A3